


REVISIONS:

NO.	DATE
1	12/02/19
2	12/09/19
3	01/06/20
4	01/11/20
5	01/27/20

DRAWN: DIF
PROJECT: 2019-04
DATE: 11.19.19

DRAWING NO.
A1.2

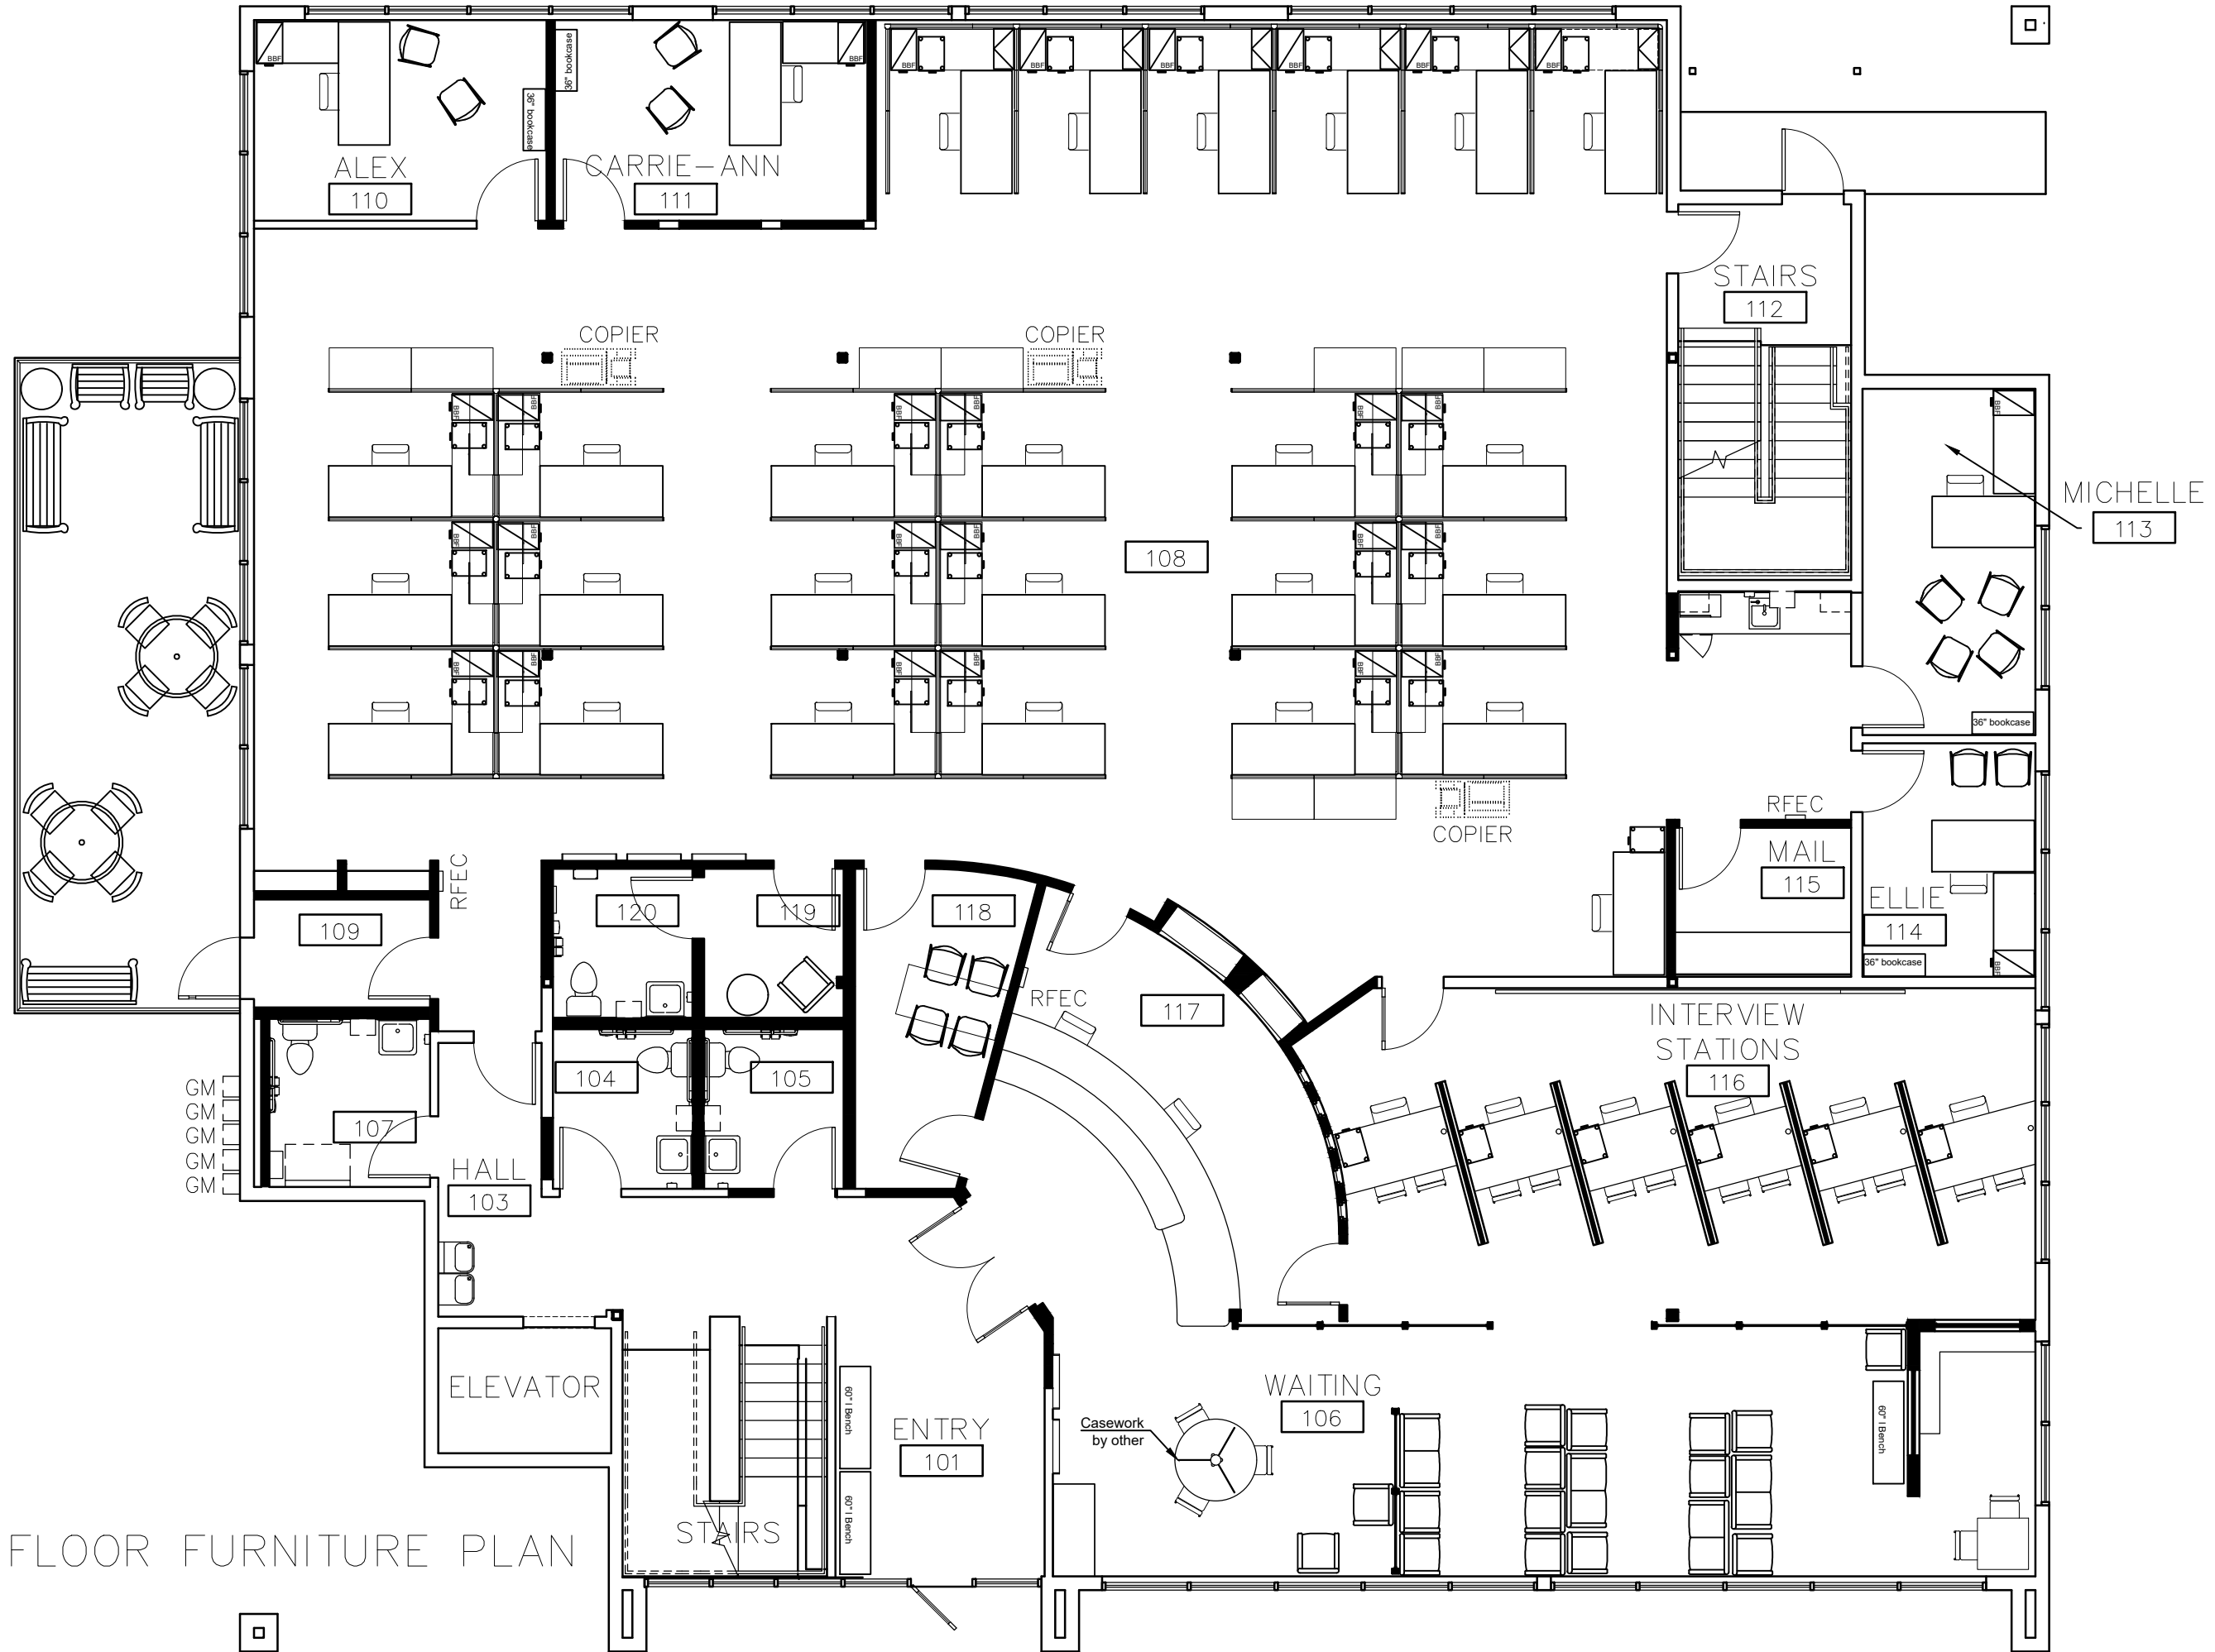

A MAIN FLOOR FURNITURE PLAN
NTS