




Deborah French
Interior Design
PO Box 10517
Spokane, WA 99209
TEL: (509) 251-1358
E-MAIL: dfrenchinteriors@yahoo.com

NORA BUILDING TENANT
IMPROVEMENTS & RENOVATION
SPOKANE HOUSING AUTHORITY
SPOKANE, WA

BASEMENT FLOOR FURNITURE PLAN

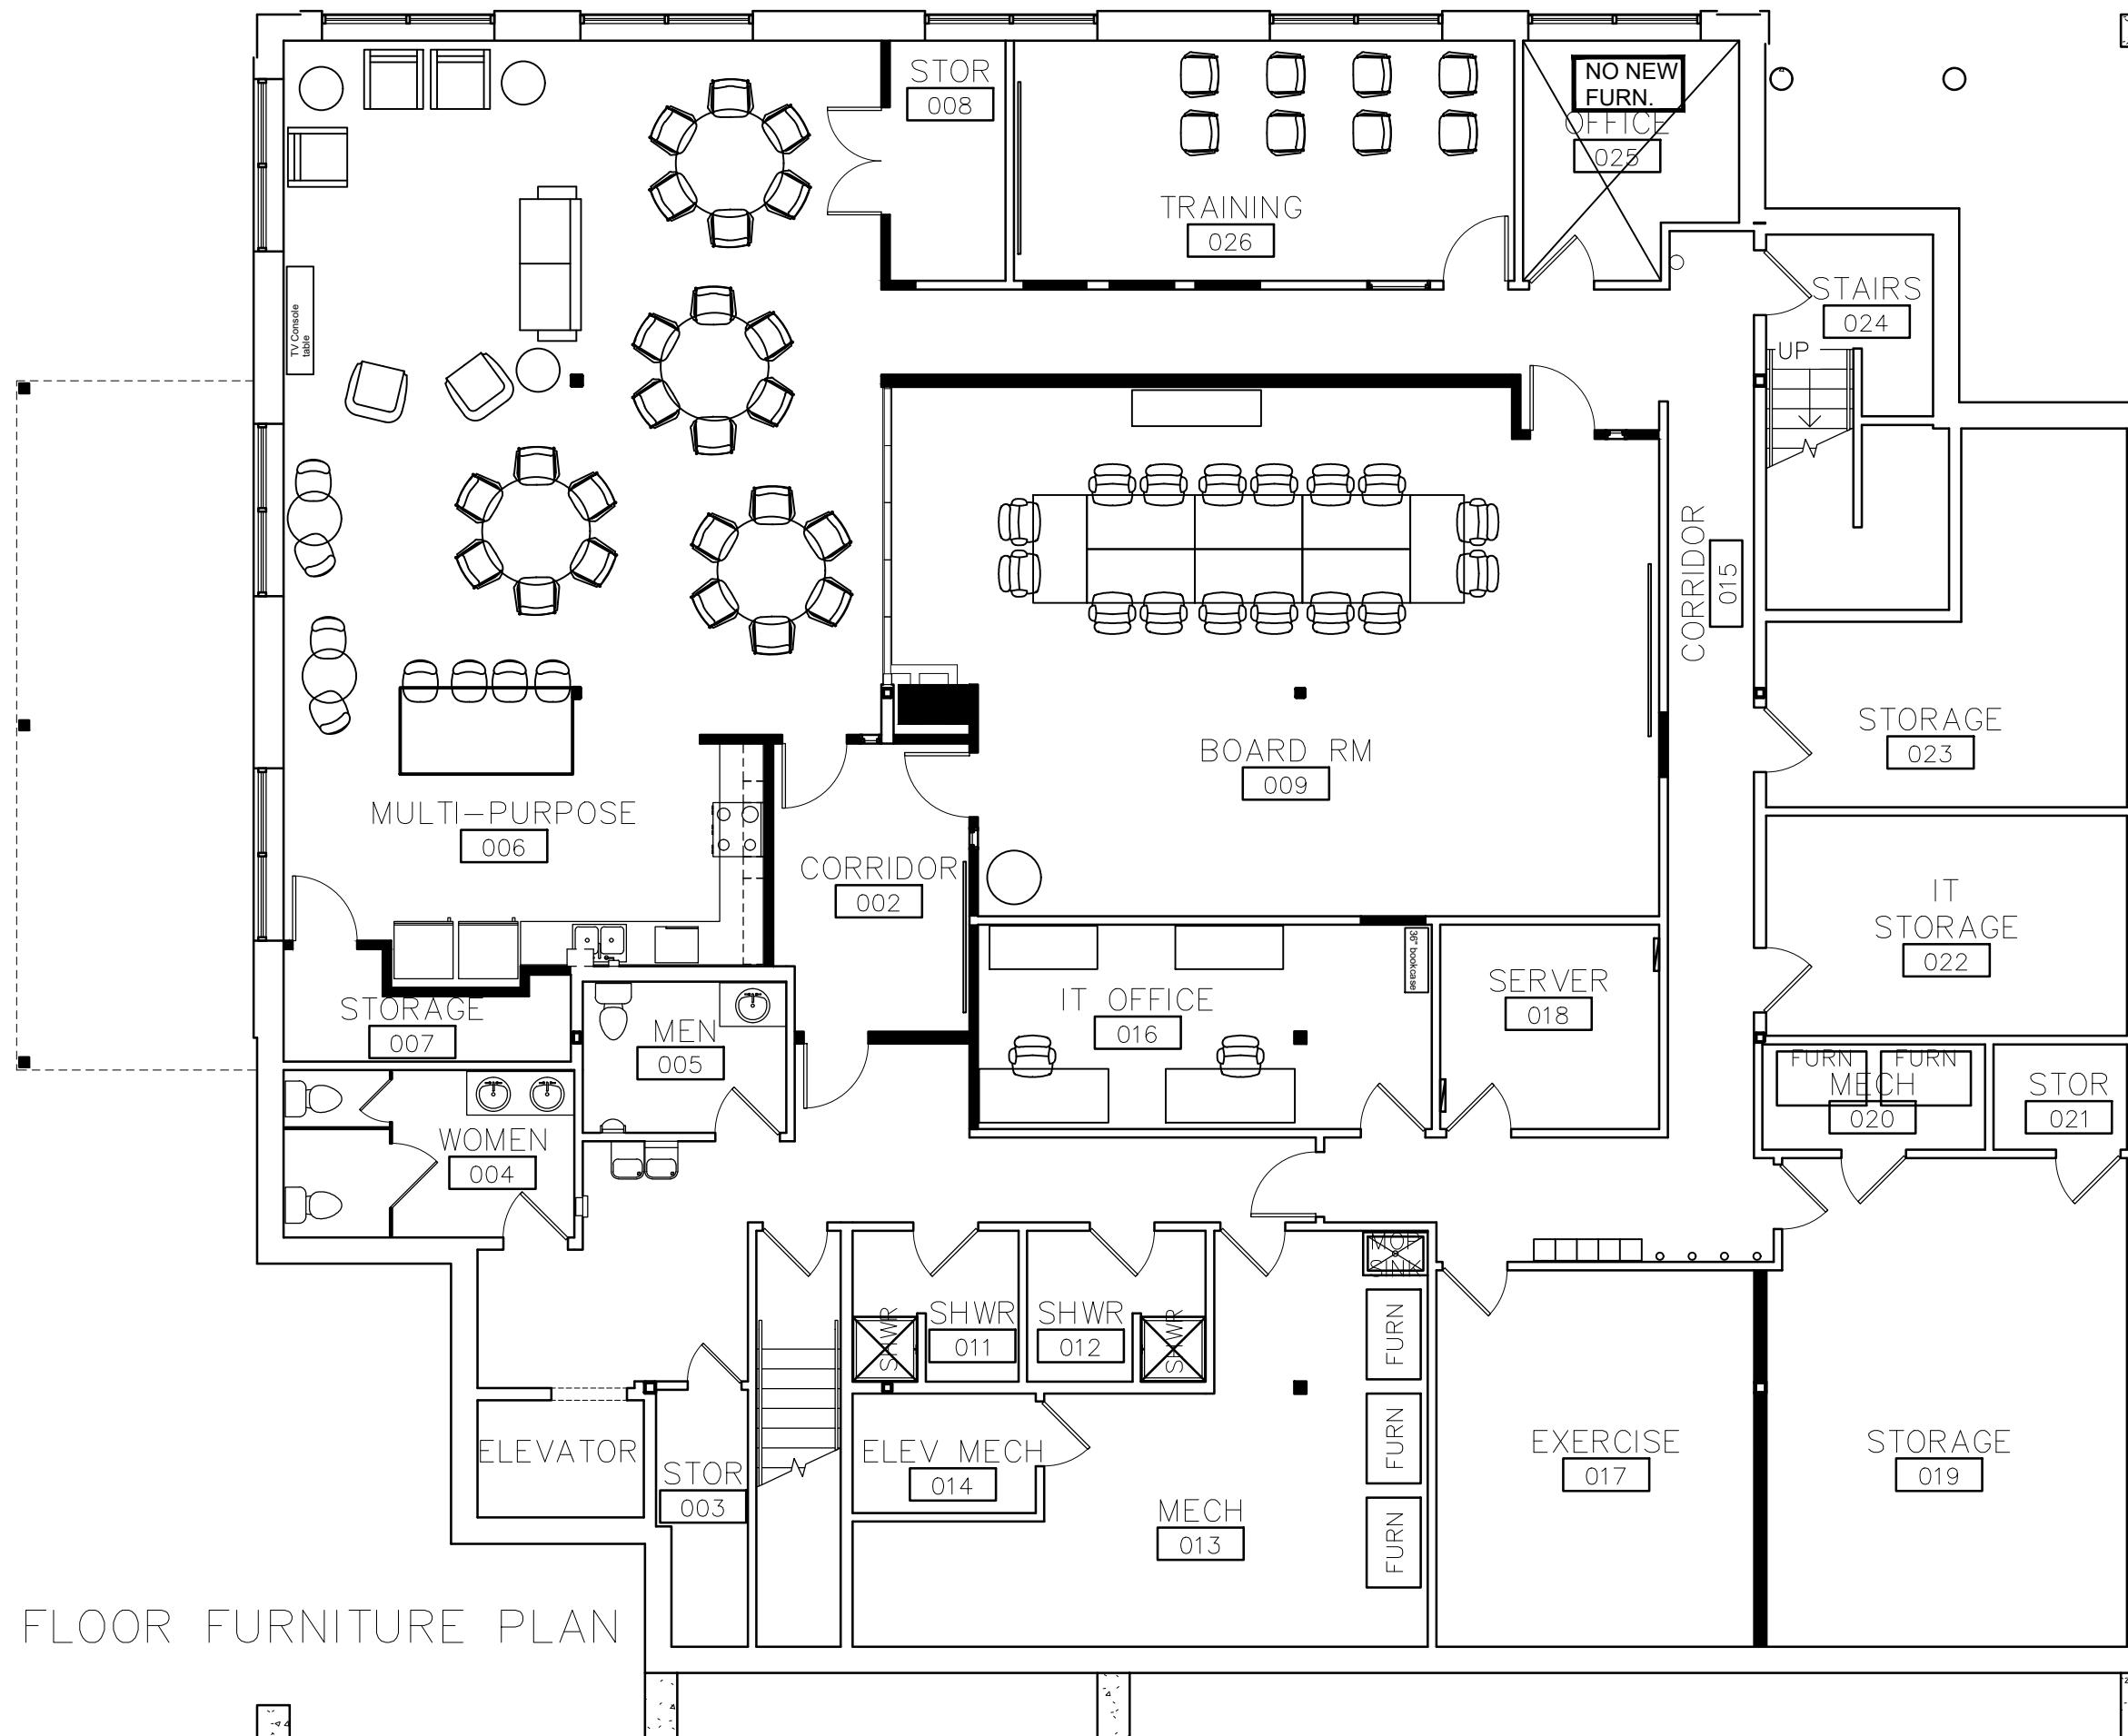

A BASEMENT FLOOR FURNITURE PLAN
NTS

REVISIONS:

NO.	DATE
1	12.09.19
2	01.13.20
3	01.27.20

DRAWN: DIF

PROJECT 2019-04
DATE 01.07.20

DRAWING NO.

A1.1